

First Floor - Phase 1




-  ELEVATOR
-  TOILET
-  WHEELCHAIR





- ELEVATOR
- TOILET
- WHEELCHAIR

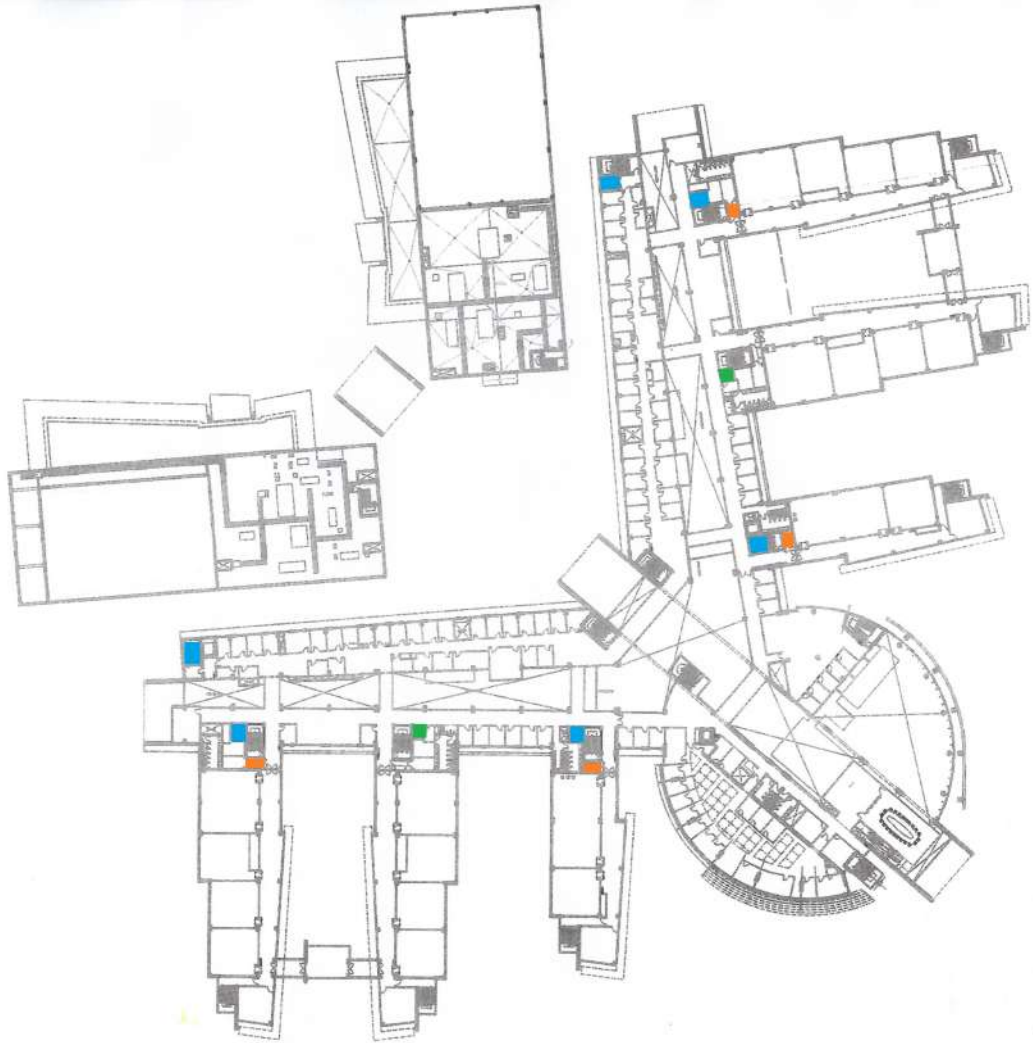

Second Floor - Phase 1

Ground Floor - Phase 1



- ELEVATOR
- TOILET
- RAMP
- WHEELCHAIR
- CLINIC



1st Floor Phase 2

-  ELEVATOR
-  TOILET
-  WHEELCHAIR

PLAN FIRST FLOOR
AR-102 00+ 4.20F.F.L

SCALE 1:100

Second Floor - Phase 2




- ELEVATOR
- TOILET
- WHEELCHAIR

Third Floor - Phase 2



-  ELEVATOR
-  TOILET
-  WHEELCHAIR

Ground Floor - Phase 2

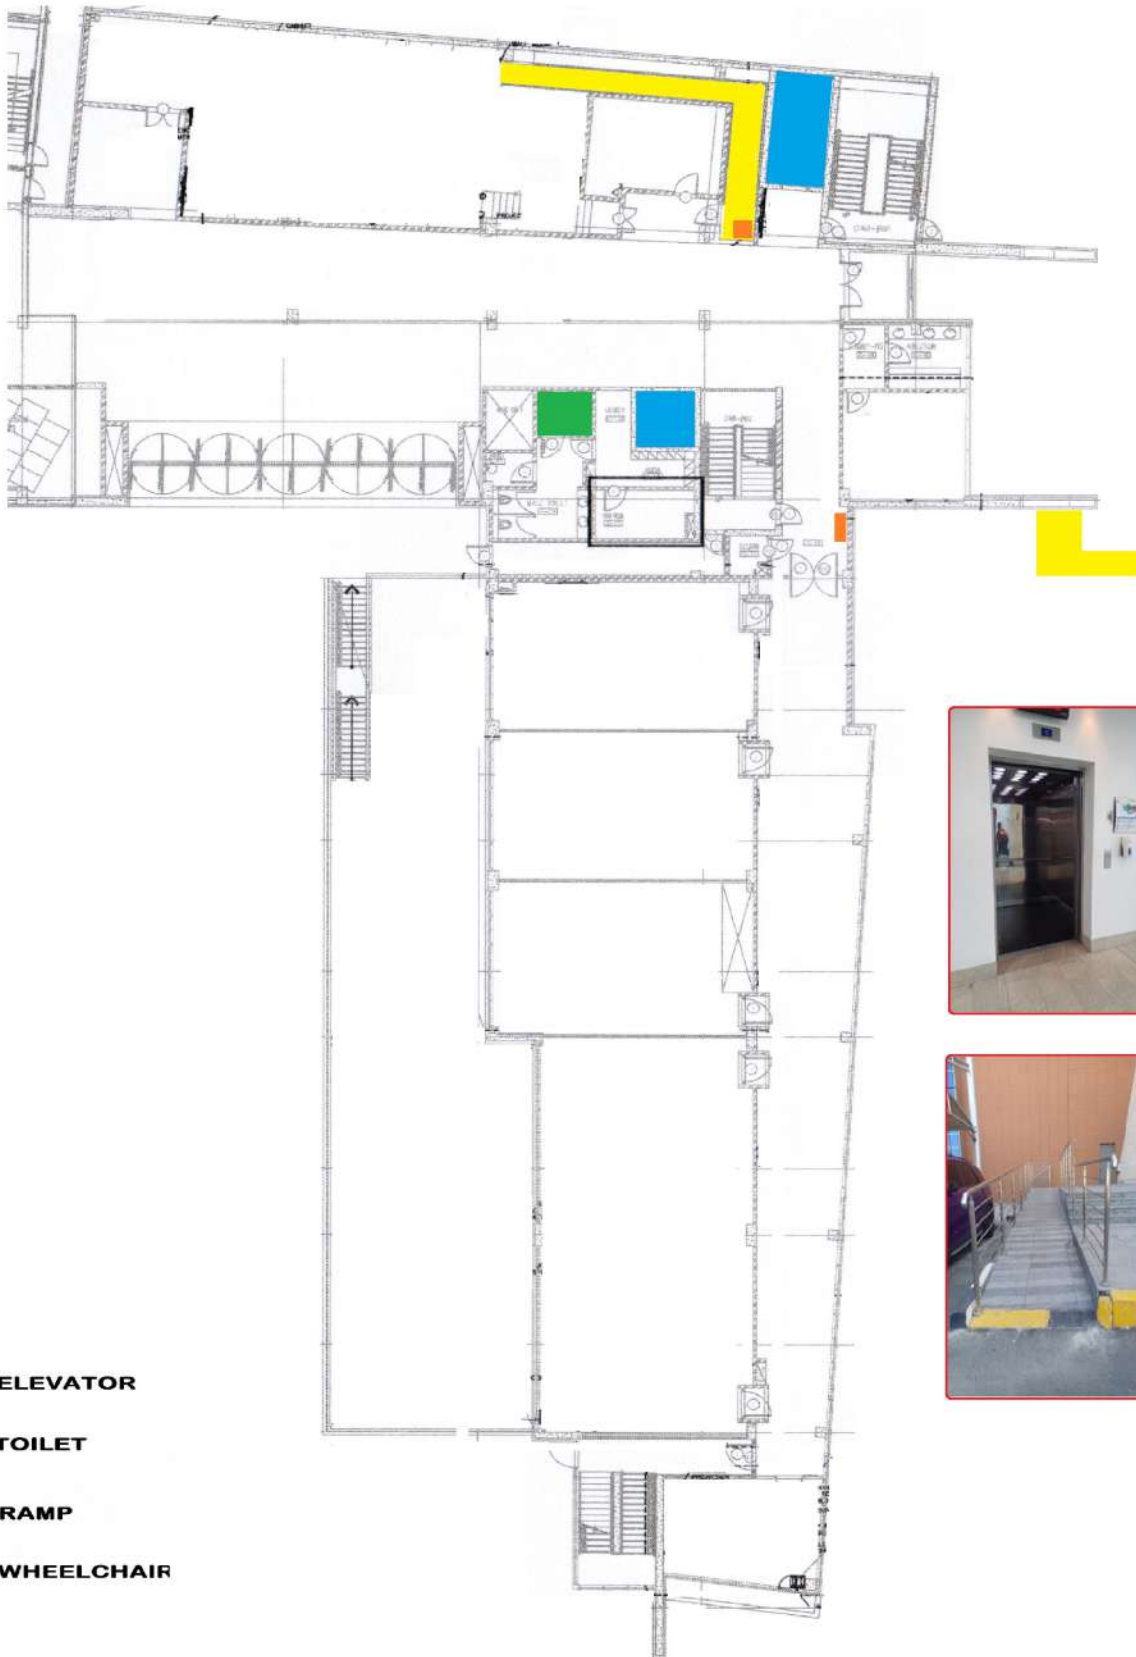

- ELEVATOR
- TOILET
- RAMP
- WHEELCHAIR

